

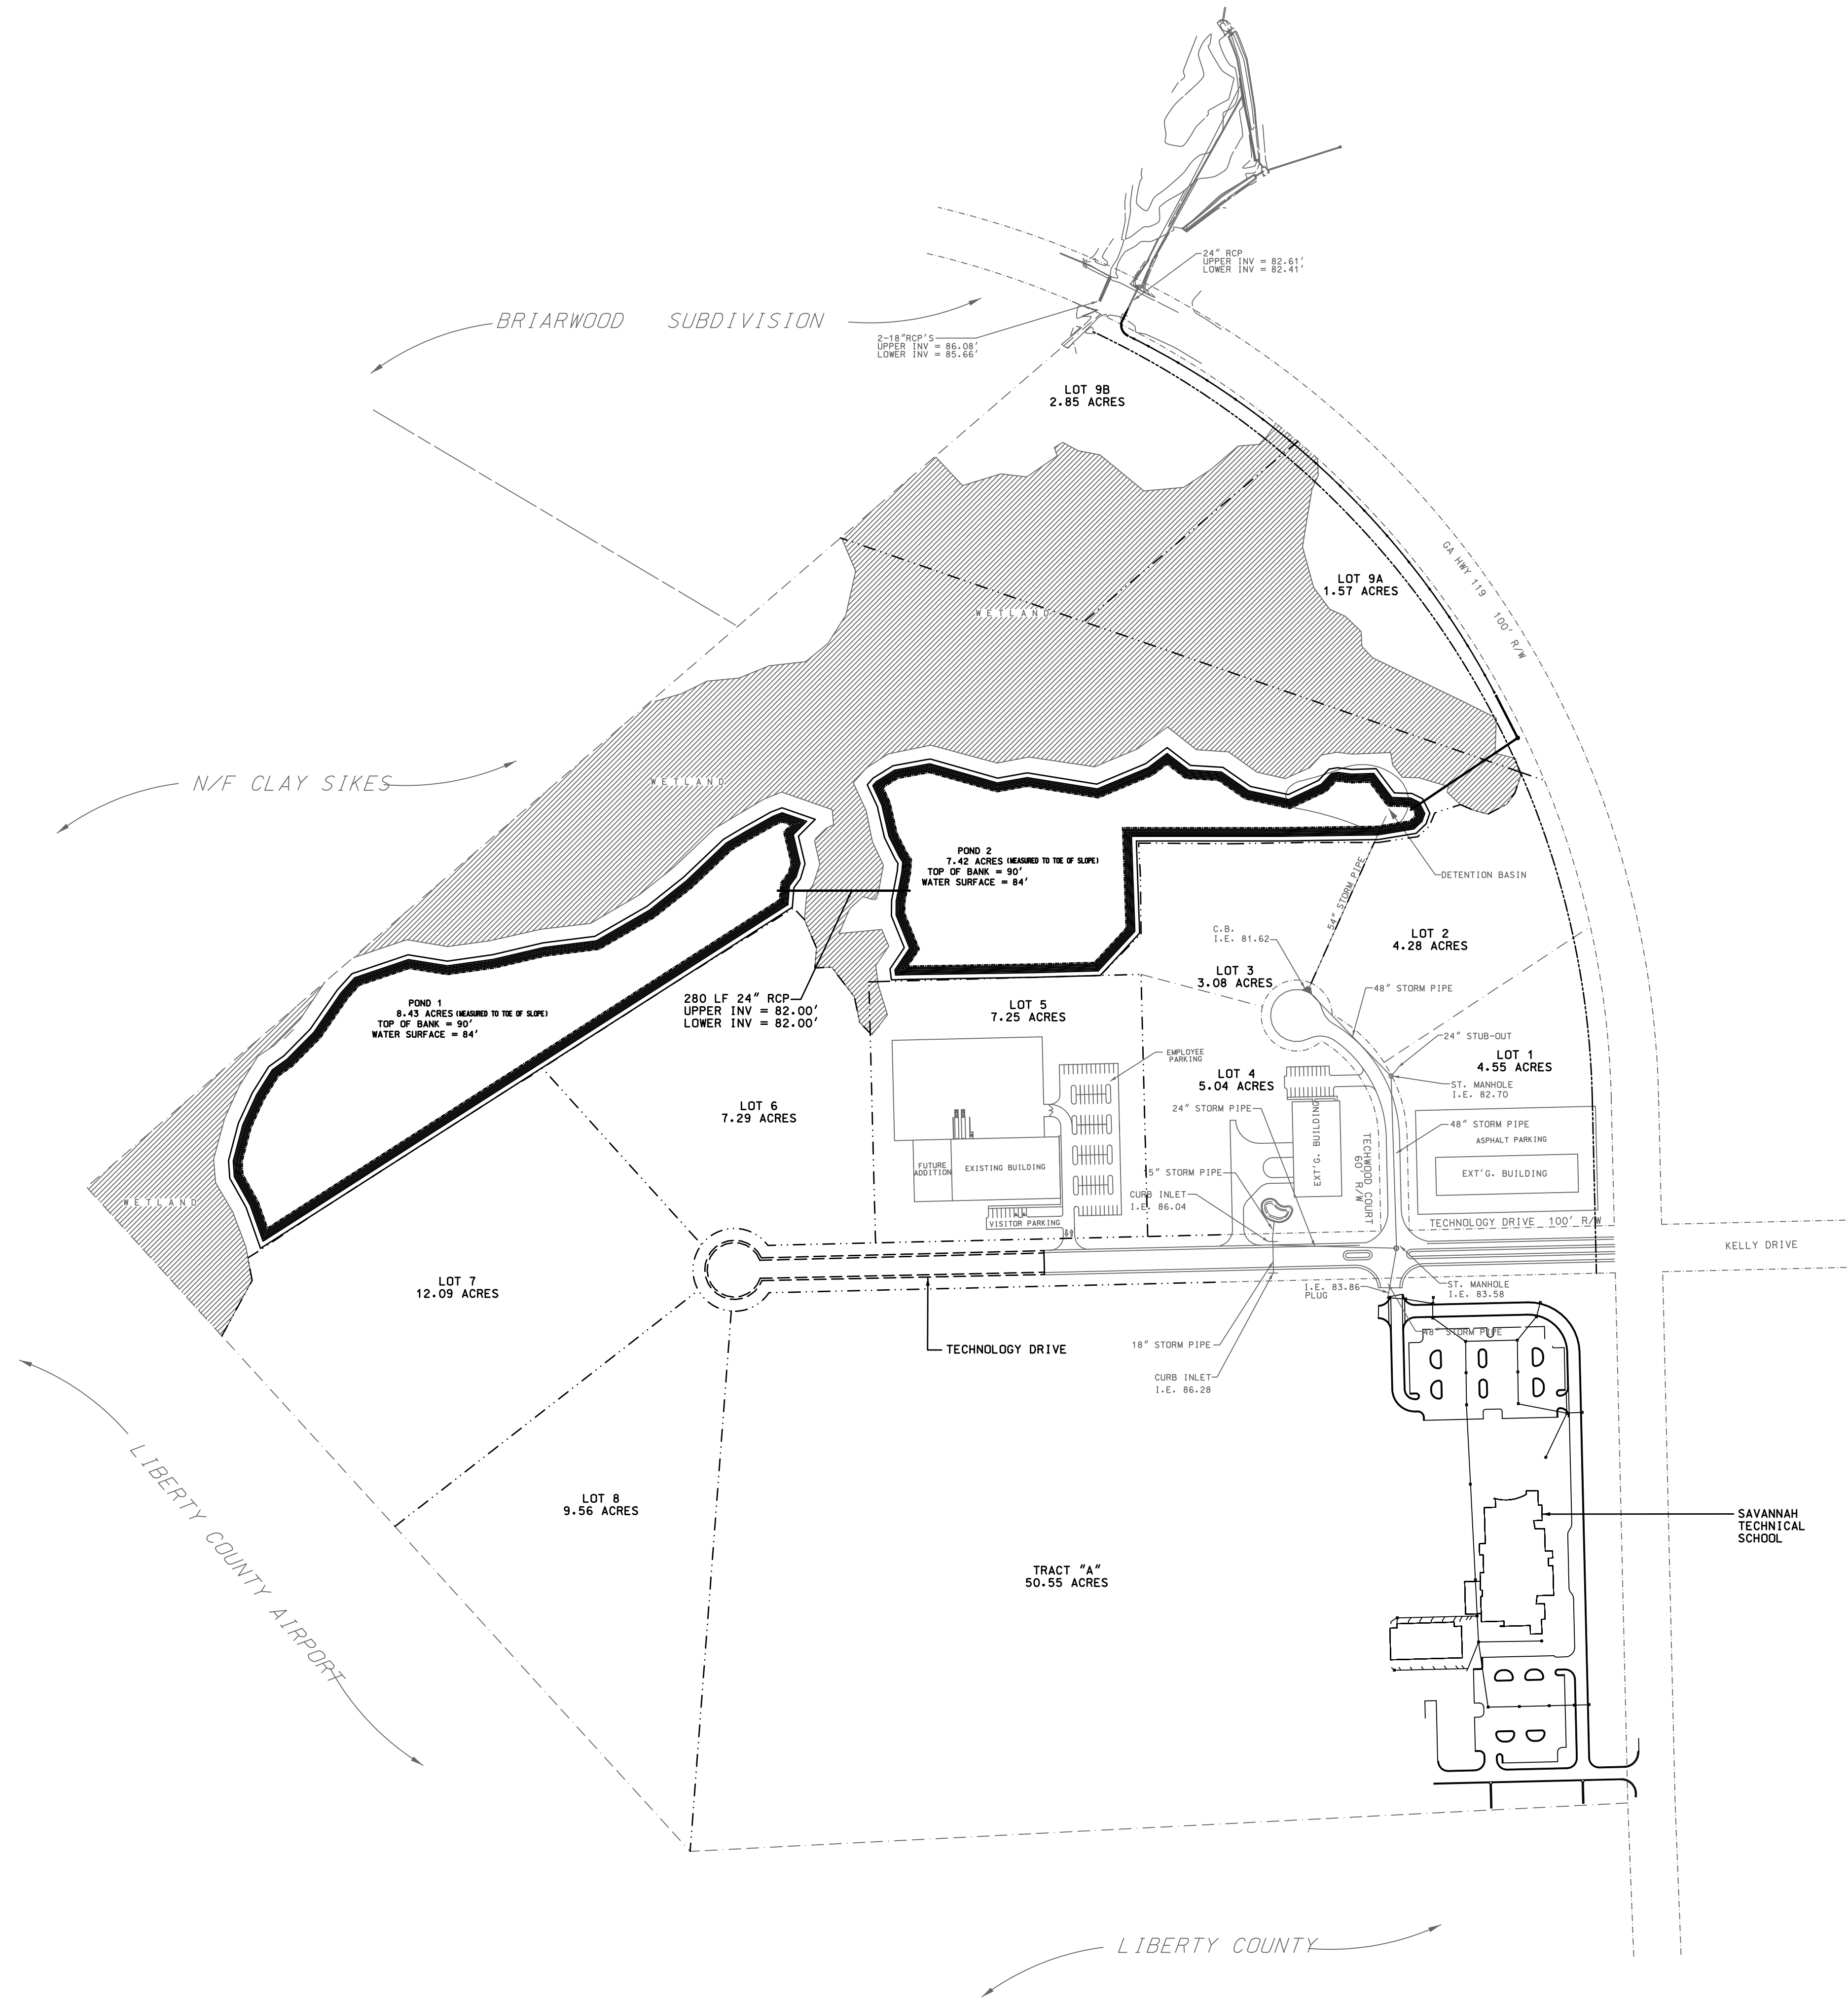
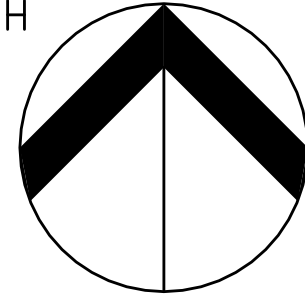


NORTH

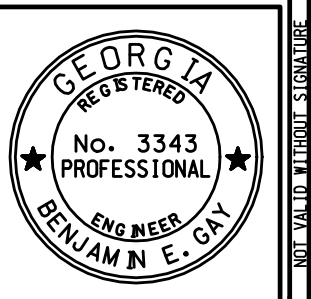

© COPYRIGHT 1998 \* ALL RIGHTS RESERVED \* DRAWINGS MAY NOT BE REPRODUCED IN ANY FORM WITHOUT WRITTEN PERMISSION. \*

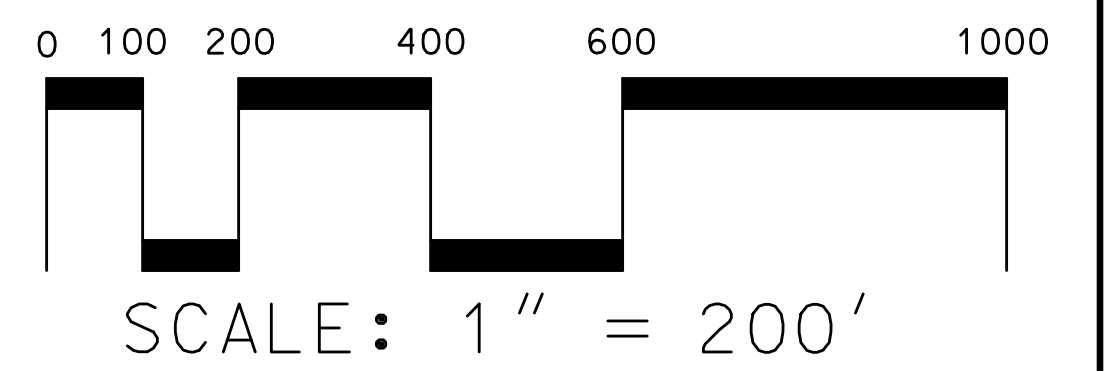

**HUSSEY, GAY, BELL & DEYOUNG, INC.**  
CONSULTING ENGINEERS

SAVANNAH, GA COLUMBIA, SC MOUNT PLEASANT, SC  
2000 PARK STREET, 749 JOHNNIE DORRIS BLVD., SUITE A  
COLUMBIA, SC 29201 MOUNT PLEASANT, SC 29464  
PHONE: (803) 728-7444 FAX: (803) 728-7444  
PHONE: (803) 728-7444 FAX: (803) 728-7444



| REVISIONS |  |
|-----------|--|
|           |  |
|           |  |
| DRAWN      | DESIGNED | CHECKED | DATE             |
|------------|----------|---------|------------------|
| RP         | BG       | BG      | MAY, 2006        |
| JOB # : XX |          |         | SCALE: 1" = 200' |

**Hinesville Airport Industrial Park**  
PREPARED FOR  
Liberty County Development Authority  
**Master Plan**